


N:\CACADD\HR0996\FIGURES\0996F006.dwg 8/04/06 10:38 SBerdy

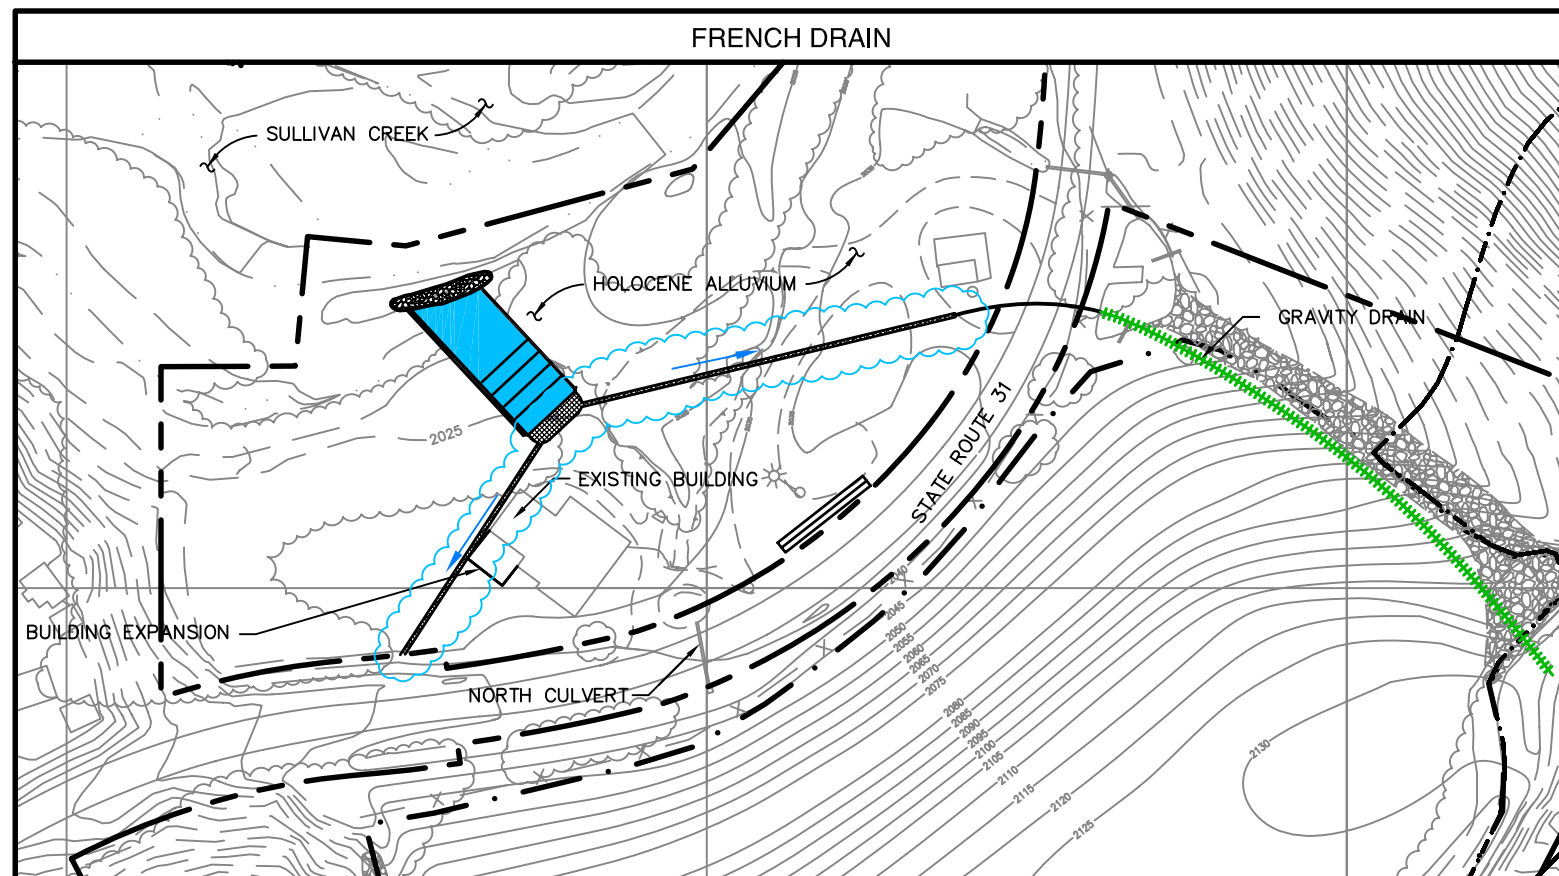


ACTIVITIES

1. EXCAVATE TRENCH/POUR BIODEGRADABLE SLURRY
2. DISPLACE SLURRY/INSTALL GRAVEL
3. RECOVER AND DISPOSE OF EXCESS DISPLACED SLURRY
4. ADD A "BREAKER" SOLUTION TO SPEED DEGRADATION OF SLURRY

LEGEND


	CLOSED CKD PILE (EXTENTS)
	PILOT SYSTEM
	PROPERTY BOUNDARY
	FOCUS OF ACTIVITY

NOTE:
DRAIN AND GROUNDWATER BARRIER
WALLS MAY BE INSTALLED CONCURRENTLY.

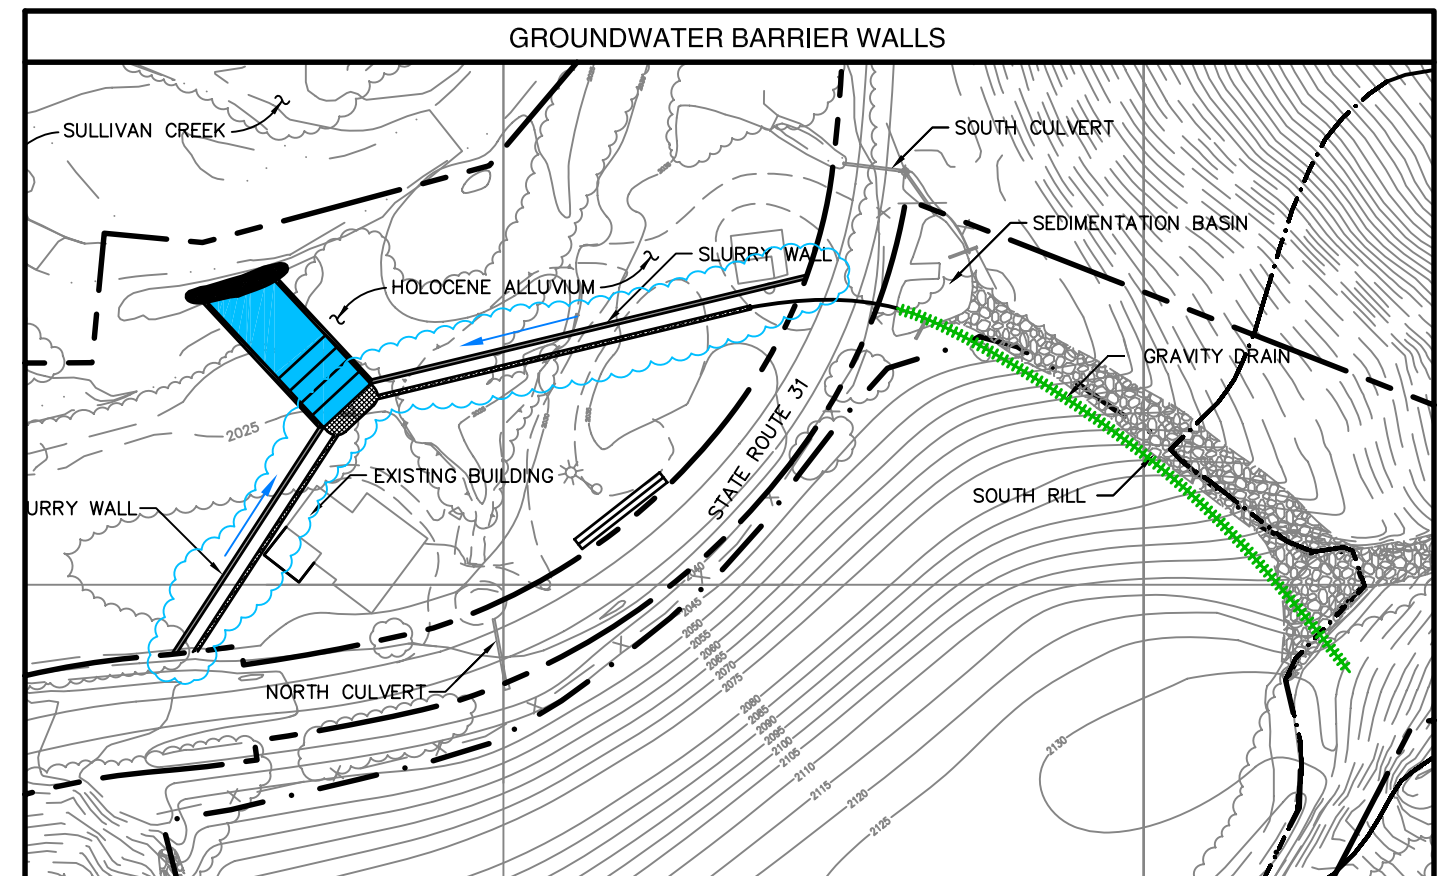

ACTIVITIES

1. EXCAVATE TRENCH/ POUR SLURRY
2. ADD SOIL-BENTONITE BACKFILL

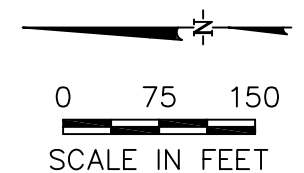

CONCEPTUAL CONSTRUCTION SEQUENCE (6 OF 7)
LEHIGH CEMENT COMPANY CLOSED CKD PILE SITE

METALINE FALLS, WASHINGTON

FIGURE NO.	4-6
PROJECT NO.	HR0996-03
DATE:	JUNE 2006